


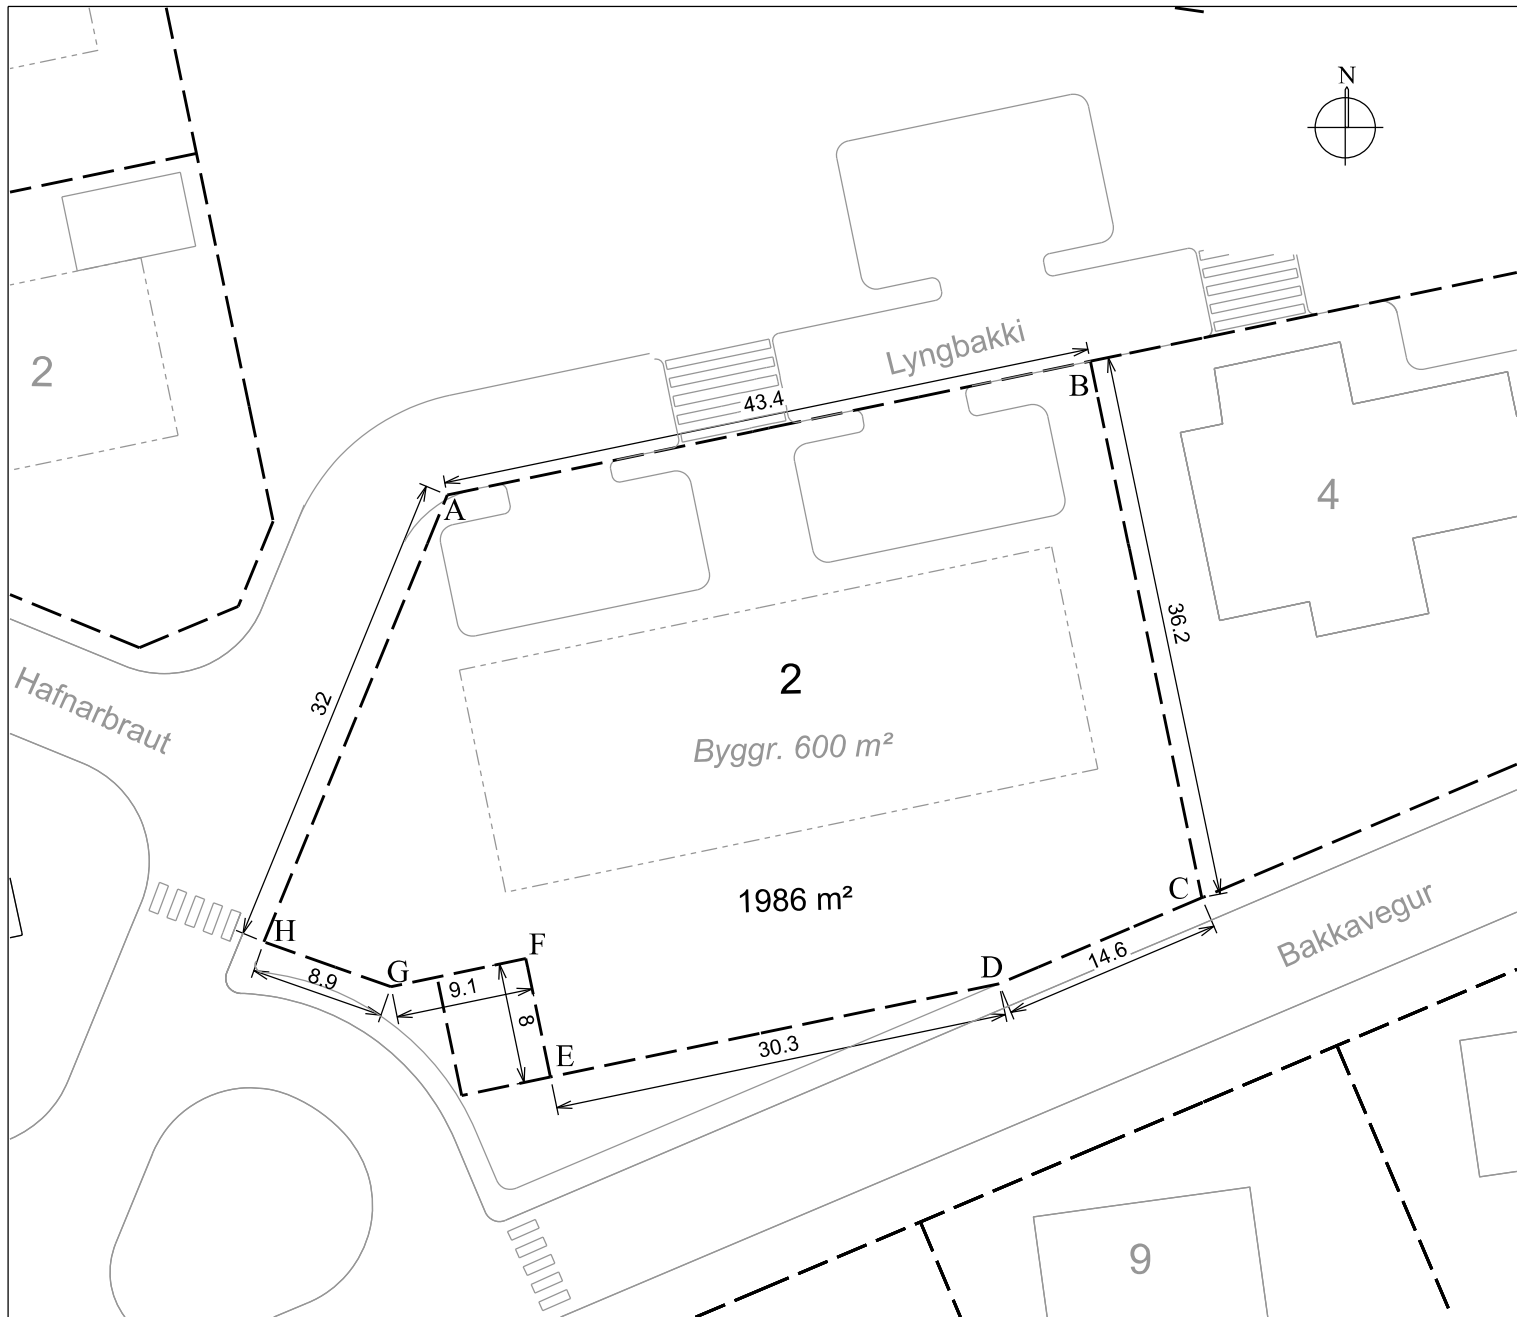

Hnitaskrá ISN93

A A=750089.72 N=527219.82
B A=750132.23 N=527228.65
C A=750139.61 N=527193.18
D A=750126.19 N=527187.49
E A=750096.53 N=527181.33
F A=750094.90 N=527189.16
G A=750085.99 N=527187.31
H A=750077.59 N=527190.25

Kvarði 1:500

Skýringar:

- — — · Lóðarmörk
- - - - - Byggingarreitur
- — — — — Mörk akbrautar
- 1986 m² Stærð lóðar
- 2 Númer lóðar

Lyngbakki 2

Landnr. L-
740 Fjarðabyggð

Lóðarblað



Fjarðabyggð
Umhverfis- og skipulagssvið

Dags.

Skipulagsfulltrúi