


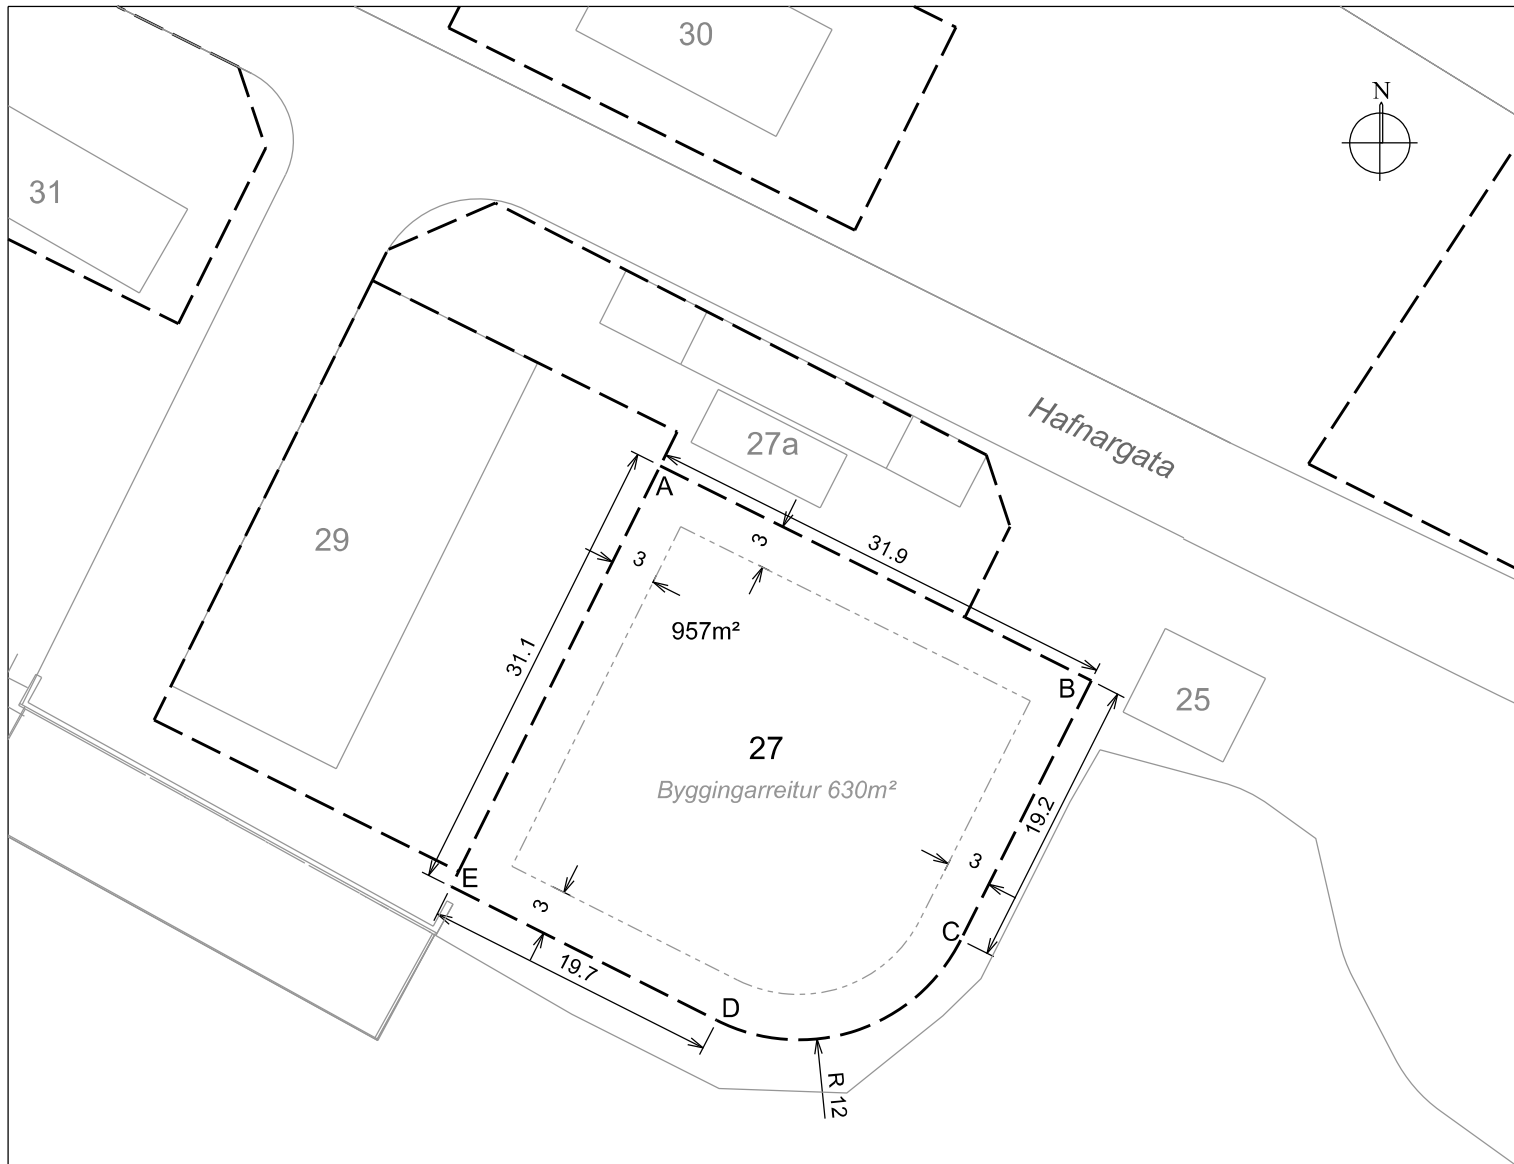

Hnitaskrá ISN93

A A=735824.44 N=501338.73

B A=735852.94 N=501324.51

C A=735844.30 N=501307.37

D A=735828.19 N=501302.05

E A=735810.61 N=501310.91

Kvarði 1:500

#### Skýringar:

- — — · Lóðarmörk
- - - - - Byggingarreitur
- — — — — Mörk akbrautar
- 957 m² Stærð lóðar
- 27 Númer lóðar

## Hafnargata 27

Landnr. L158593

750 Fjarðabyggð

## Lóðarblað

**Fjarðabyggð**

Umhverfis- og skipulagssvið



Dags.

Skipulagsfulltrúi