
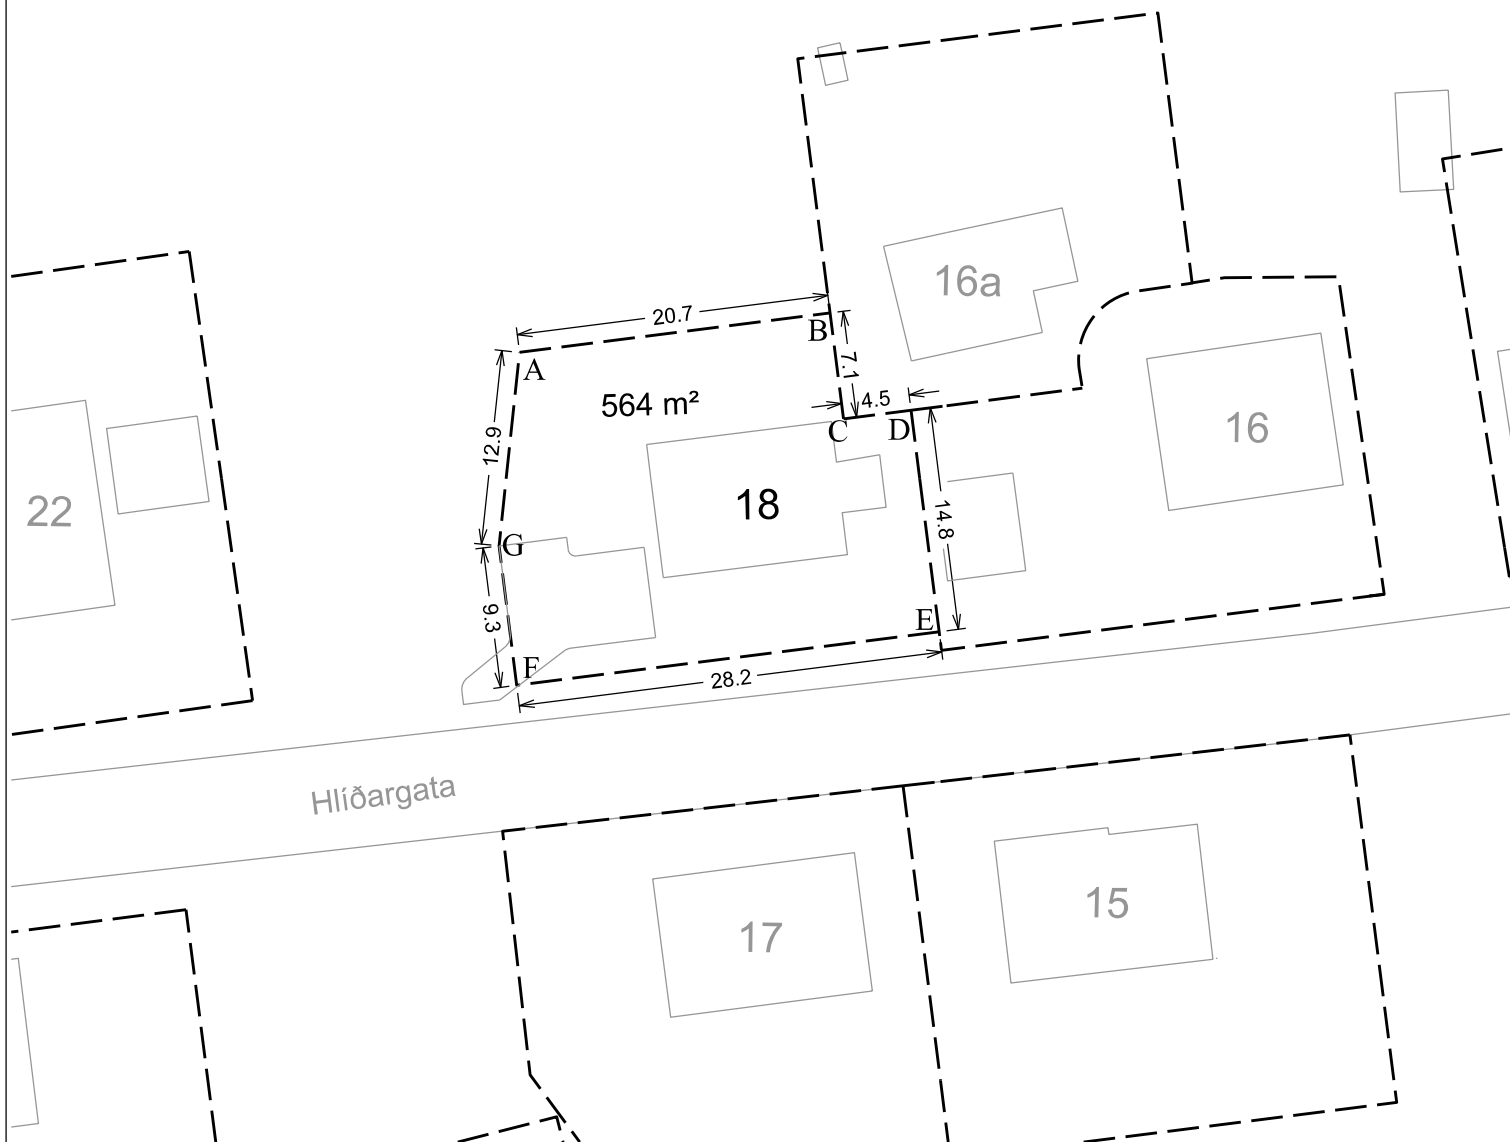


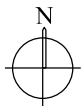

Hnitaskrá ISN93

A A=748293.94 N=527044.53
B A=748314.48 N=527047.13
C A=748315.37 N=527040.13
D A=748319.83 N=527040.69
E A=748321.69 N=527026.06
F A=748293.76 N=527022.51
G A=748292.59 N=527031.72

Kvarði 1:500

Skýringar:

- Lóðarmörk
- - - Byggingarreitur
- Mörk akbrautar
- 564 m² Stærð lóðar
- 18 Númer lóðar
-  Myndmæld/innmæld hús

Hlíðargata 18

Landnr. L155500
740 Fjarðabyggð

Lóðarblað



Fjarðabyggð
Umhverfis- og skipulagssvið

Dags.

Skipulagsfulltrúi