


BÚÐAREYRI 10
FJARÐABYGGÐ
MHL. 01

Staðgreinir; 7300-5-99983994
Landeignanúmer; L158461

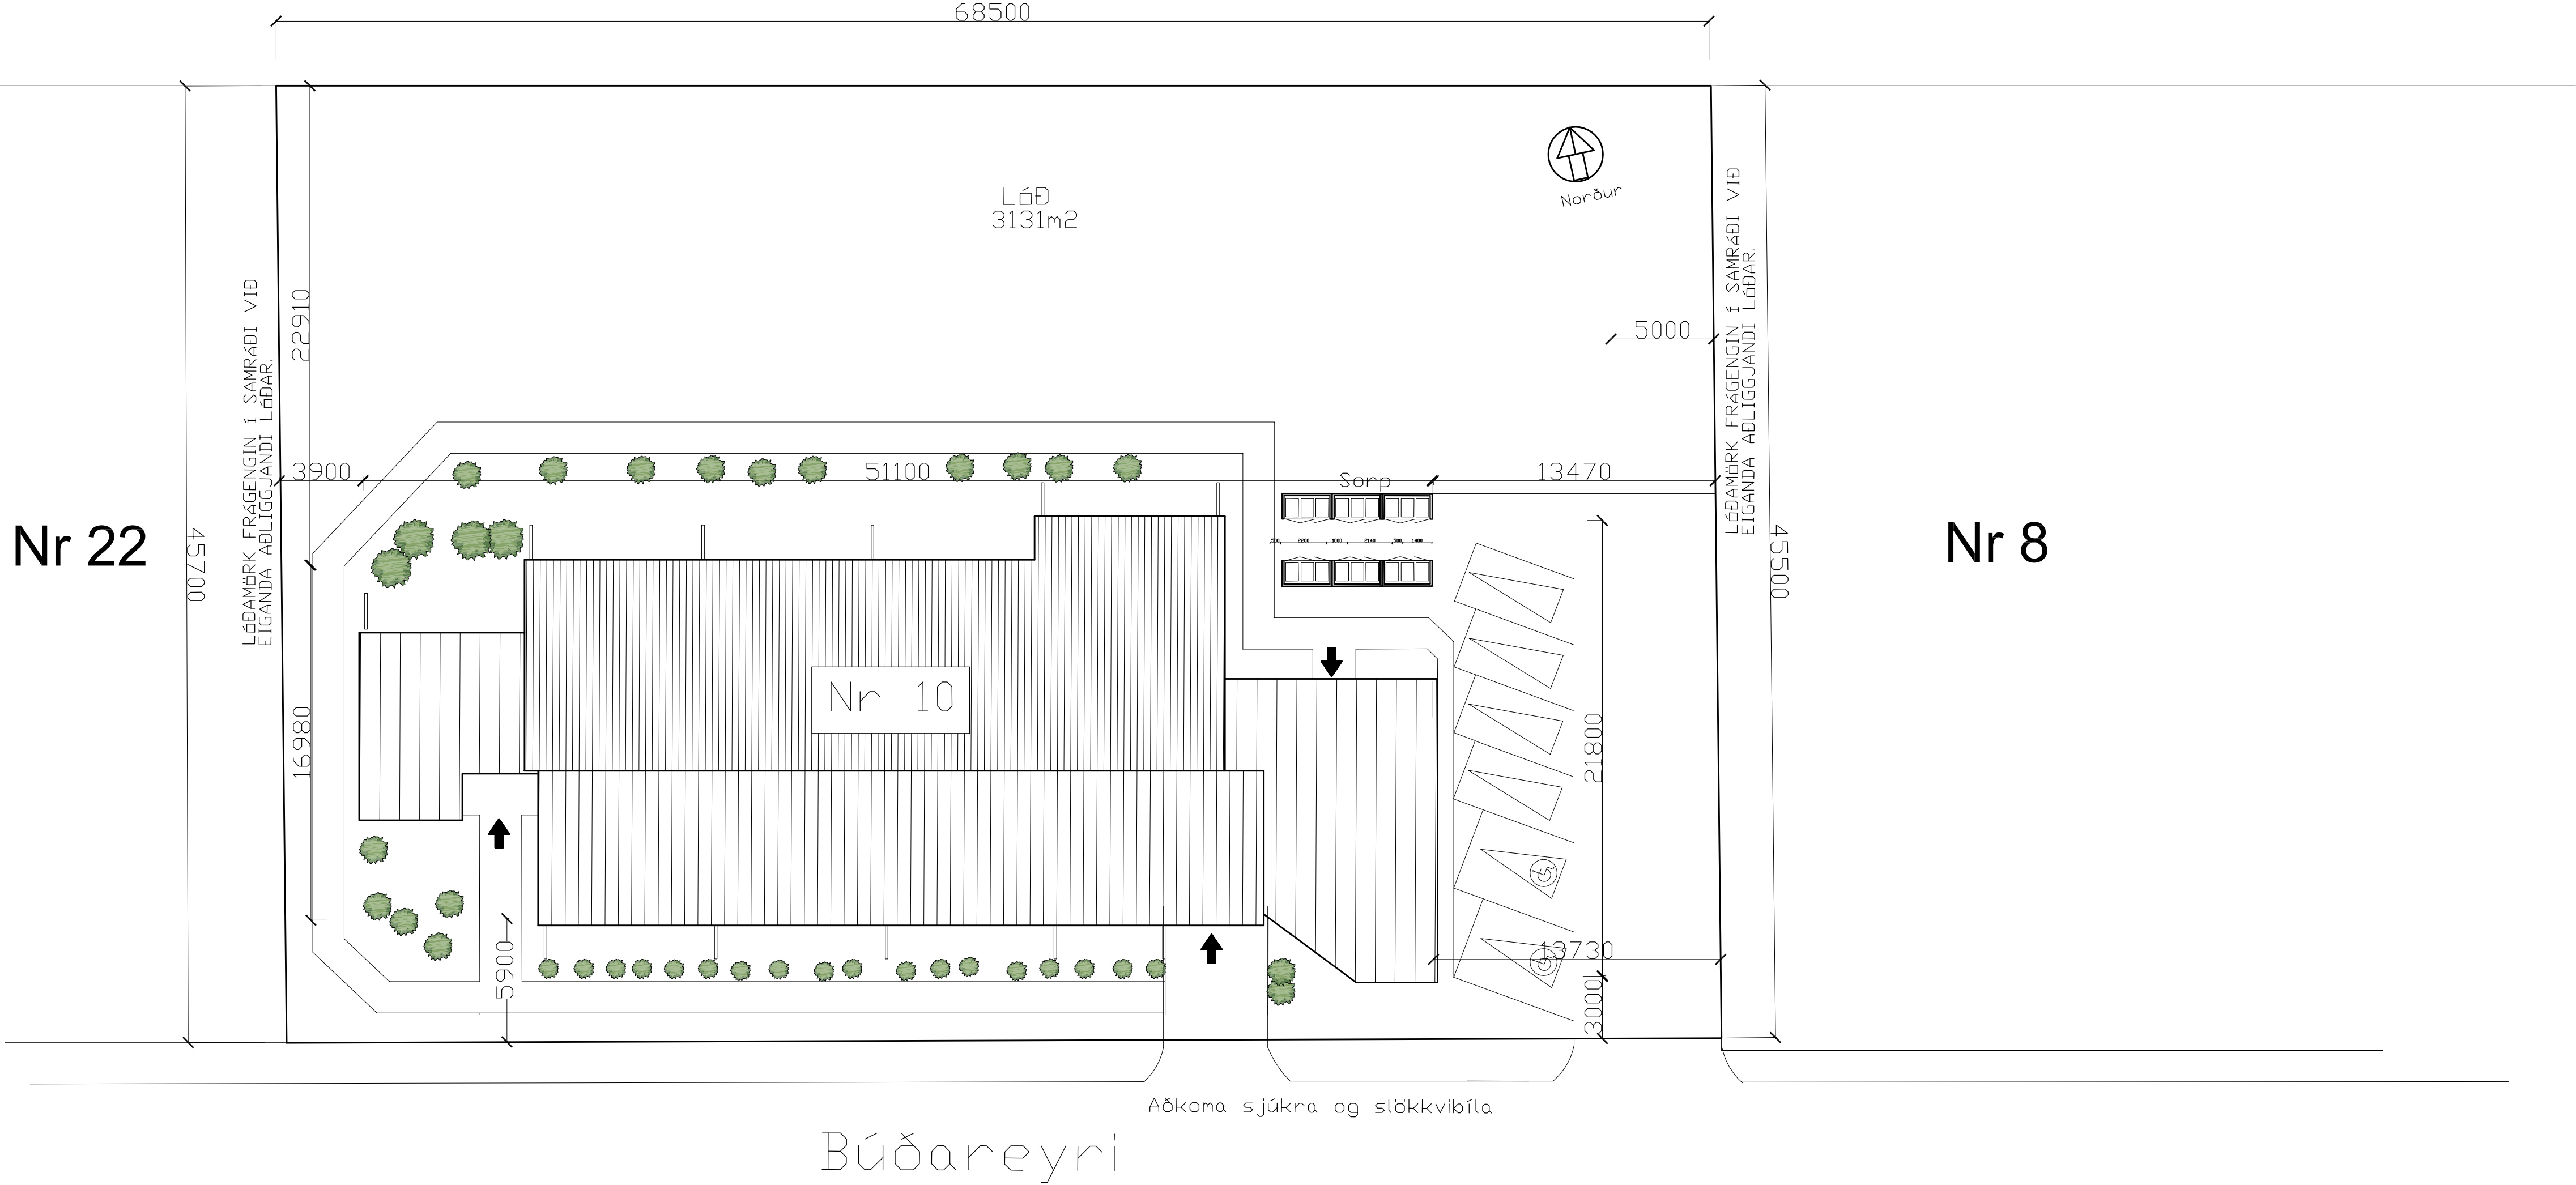

Nr 19

Nr 17

Nr 15

A 17.8.24 Hæðarkótar uppfærðir		
Breyting:	Dags:	Lýsing:
ARKITEKTASTOFAN AUSTURVÖLLUR		
FLÚÐASEL 66, 105 REYKJAVÍK Sími: 698-6930 Kristjanar@gmail.com		
KRISTJÁN BJARNASON		
BYGG FRÍ, BFI s: 698-6930		
KÍ: 120368-6479		
VERKEFNI: BÚÐAREYRI 10		
FJARÐABYGGÐ		
TEIKNING: AFSTAÐA		
DAGS/TEIKNAD: 15.5.2024 / KB		BREYTING: 17.8.2024 / KB
SIGN:		
MÆLJUKV: 1:200 A1	VERK NR: 651	TEIKN NR: